


KRISHNA NAGAR

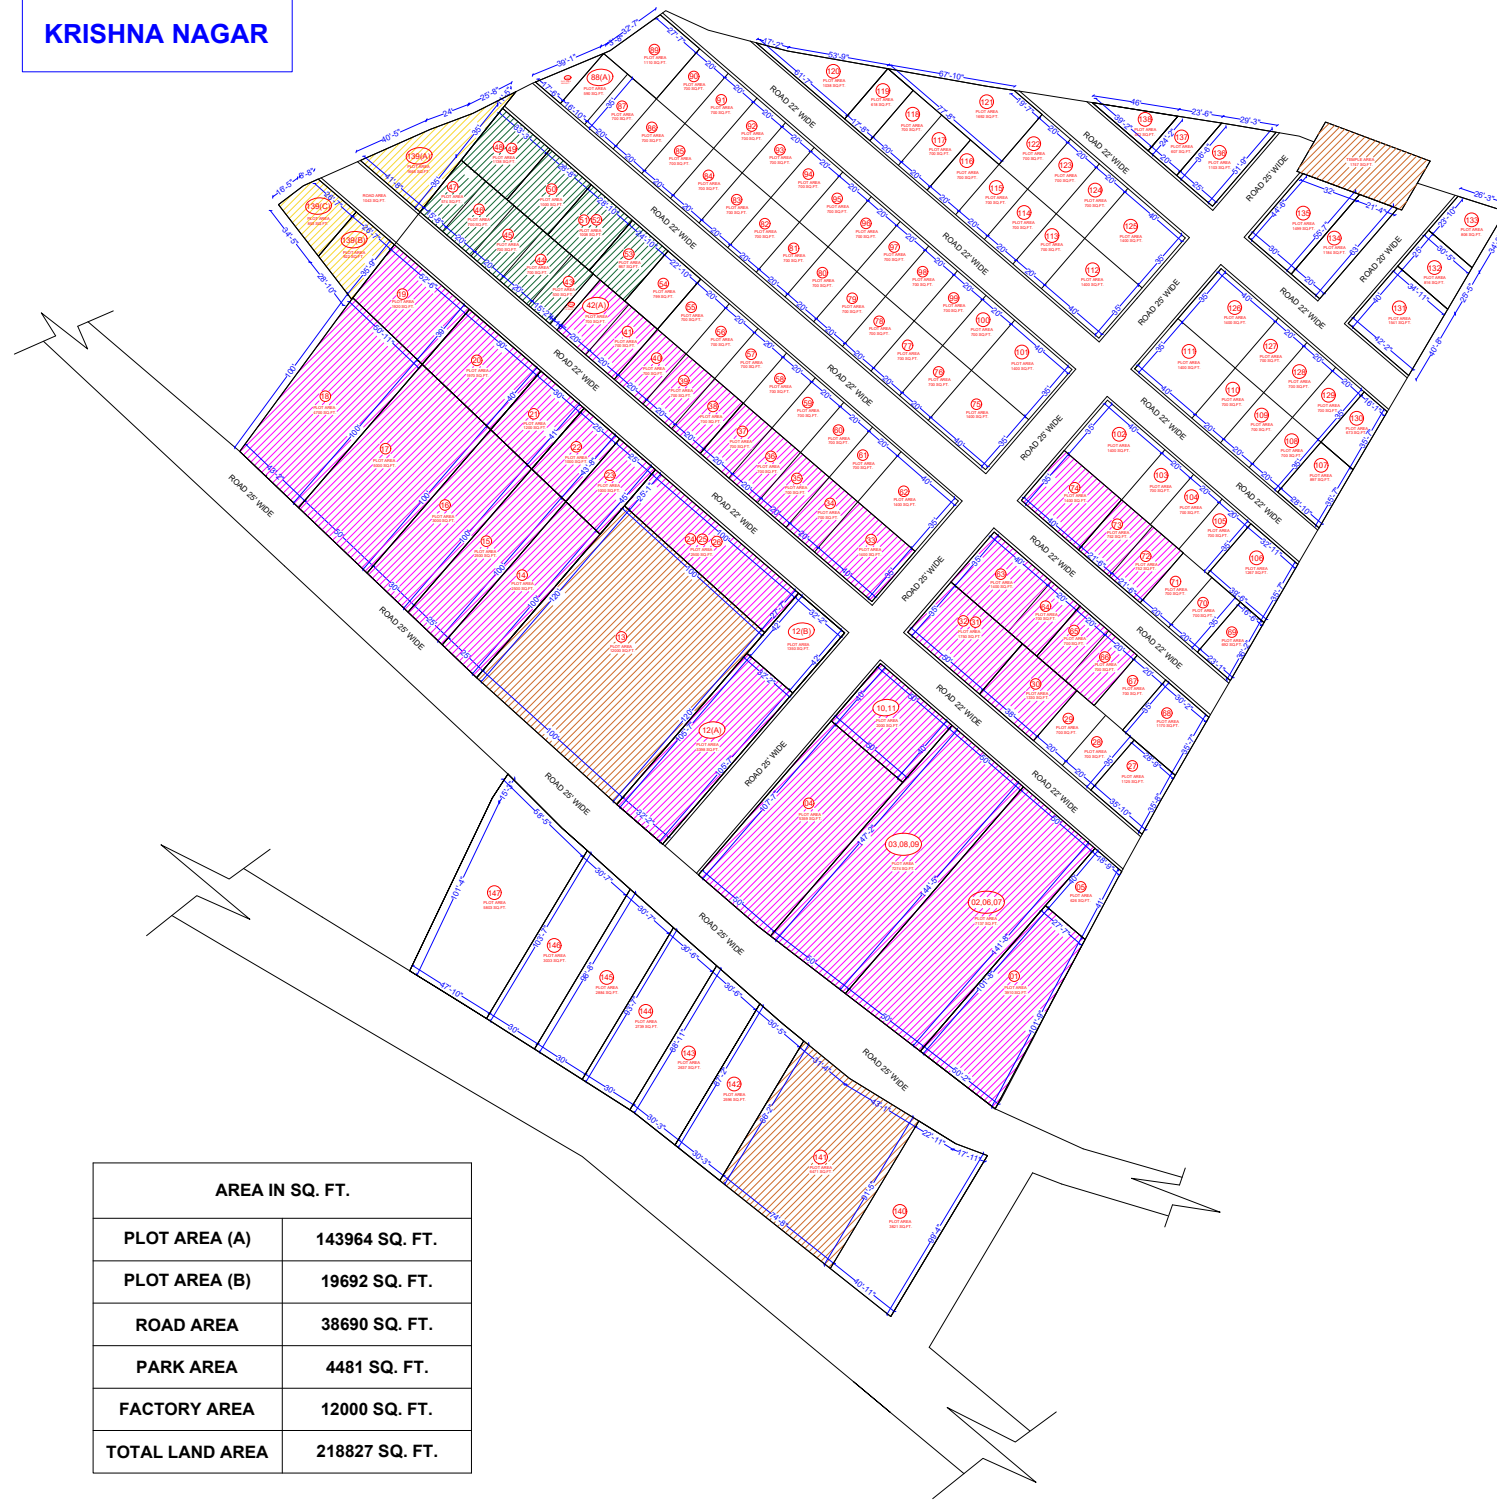


AREA IN SQ. FT.	
PLOT AREA (A)	143964 SQ. FT.
PLOT AREA (B)	19692 SQ. FT.
ROAD AREA	38690 SQ. FT.
PARK AREA	4481 SQ. FT.
FACTORY AREA	12000 SQ. FT.
TOTAL LAND AREA	218827 SQ. FT.

Note :-
THE DRAWINGS ARE TO BE READ
IN CONJUNCTION WITH DRAWINGS
&

ALL LEVELS ARE IN METERS. ALL
DIMENSIONS ARE IN FEET AND
DECIMAL INCHES.

ALL DRAWINGS ARE TO BE READ &
NOT SCALED.

THE DRAWING IS NOT PUBLISHED AND
IS THE SOLE PROPERTY OF S26
ENGINEERS AND CANNOT BE USED BY
ANY OTHER PERSON OR COMPANY
WITHOUT PERMISSION

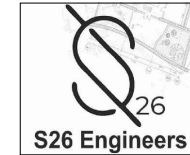

S26 ENGINEERS

1st Floor Above PNB Bank,
Infront of Green Valley Garden,
Tili Square, Sagar(M.P.),
470002.

Proposed Extension

KRISHNA NAGAR , KANERADEV,
Sagar
Madhya Pradesh

NORTH



Drawing Name

**PROPOSED LAYOUT
PLAN**

Drawing Status

Conceptual Drawing

Drawn by **Ar. Suryakant kushwaha** Date **- 29/11/23**
Drawn by **Er*Abhay kushwaha** Date **- 29/11/23**

Drawing Scale

Client

